


## Framing Information: 250HH Indoor-Outdoor Tunnel

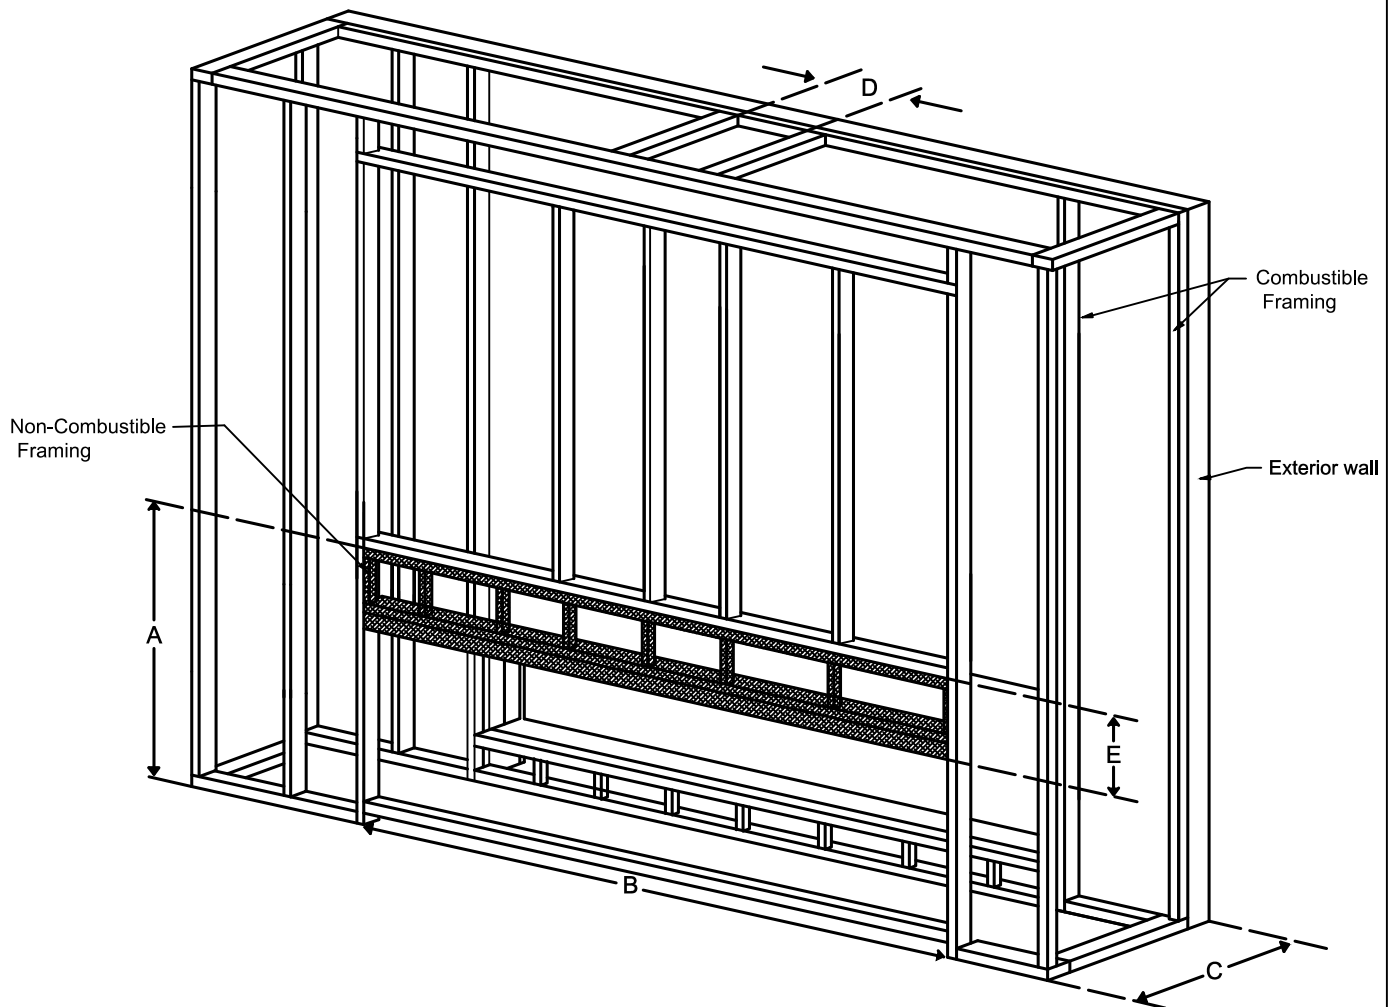

### Framing Dimensions




| Model | A                  | B                    | C                   |                    | D                                                | E   |
|-------|--------------------|----------------------|---------------------|--------------------|--------------------------------------------------|-----|
|       |                    |                      | MIN                 | MAX                |                                                  |     |
| 250HH | 57 $\frac{1}{8}$ " | 105 $\frac{1}{16}$ " | 24 $\frac{1}{16}$ " | 26 $\frac{3}{4}$ " | Refer to Vent Manufacturer's Firestop Dimensions | 14" |

Note : 1. Drawings are not to Scale  
 2. All dimensions in inches  
 3. No weight can be transferred to the fireplace. ALL FRAMING MUST BE SELF-SUPPORTED.

# Framing Information: 250HH Indoor-Outdoor Tunnel



## Framing Details

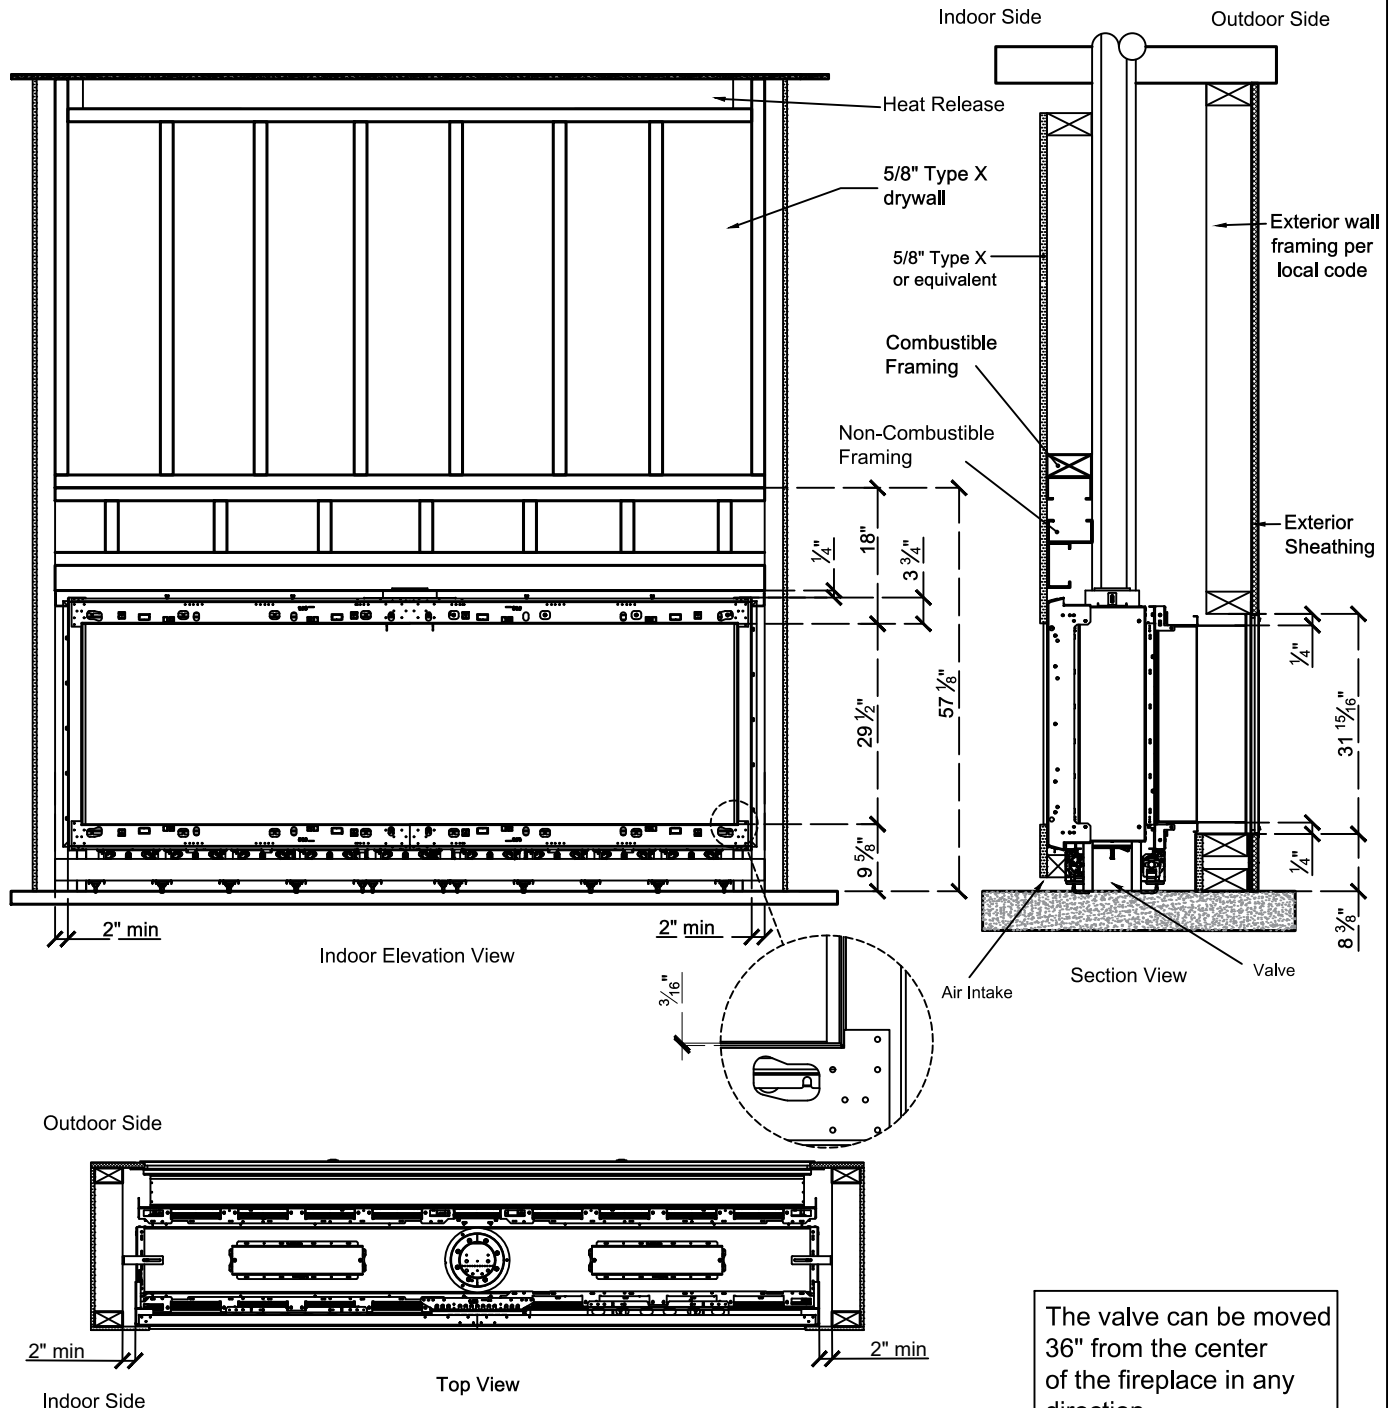


The valve can be moved 36" from the center of the fireplace in any direction

- Note :
1. Drawings are not to Scale
  2. All dimensions in inches
  3. No weight can be transferred to the fireplace. ALL FRAMING MUST BE SELF-SUPPORTED.

## Framing Information: 250HH Indoor-Outdoor Tunnel



### Exterior Framing Details

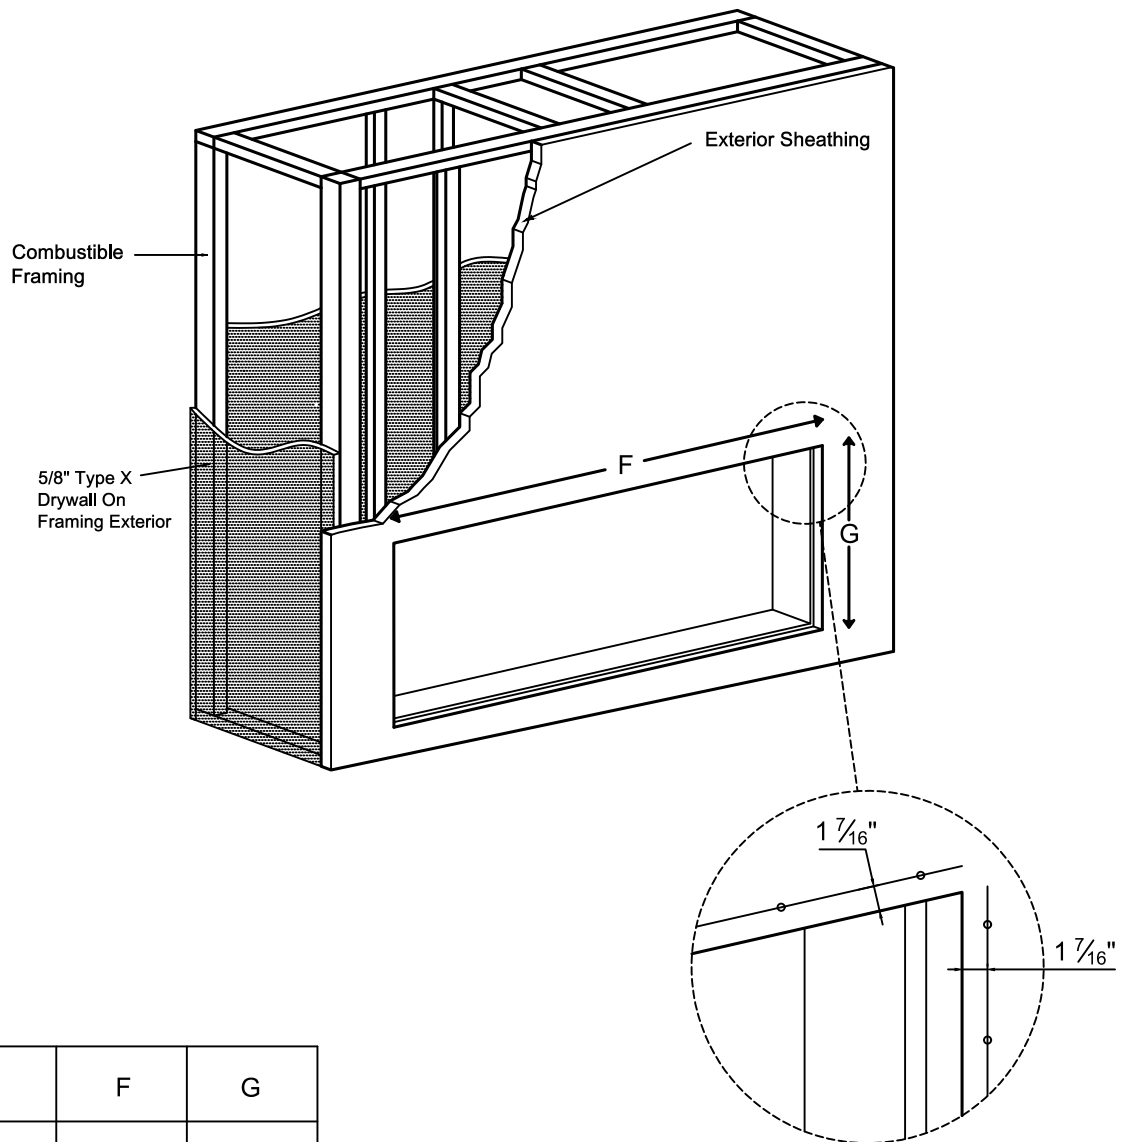


| Model | F                                | G                                 |
|-------|----------------------------------|-----------------------------------|
| 250HH | 97 <sup>7</sup> / <sub>8</sub> " | 32 <sup>3</sup> / <sub>16</sub> " |

Note : 1. Drawings are not to Scale  
2. All dimensions in inches


## Framing Information: 250HH Indoor-Outdoor Tunnel




### Fireplace Dimensions

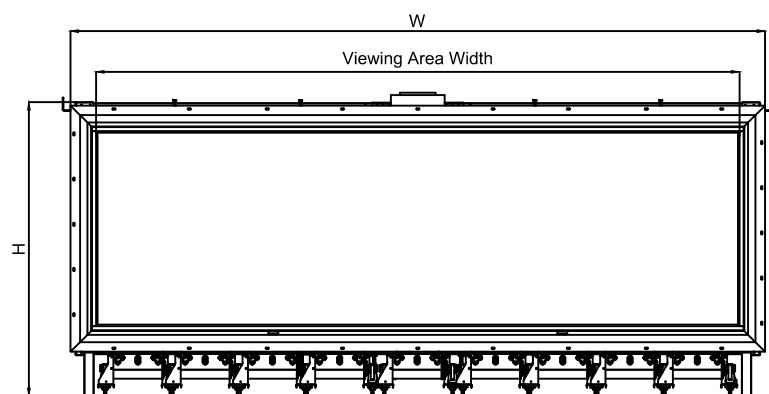


Outdoor Front View

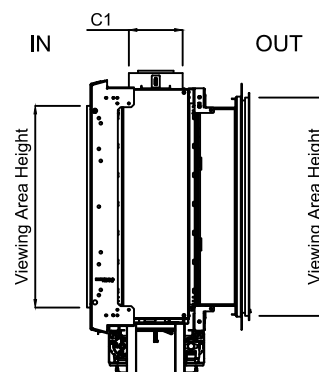

Side View

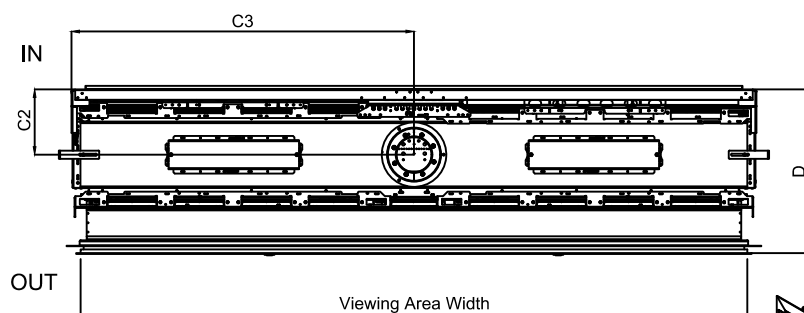

Top View

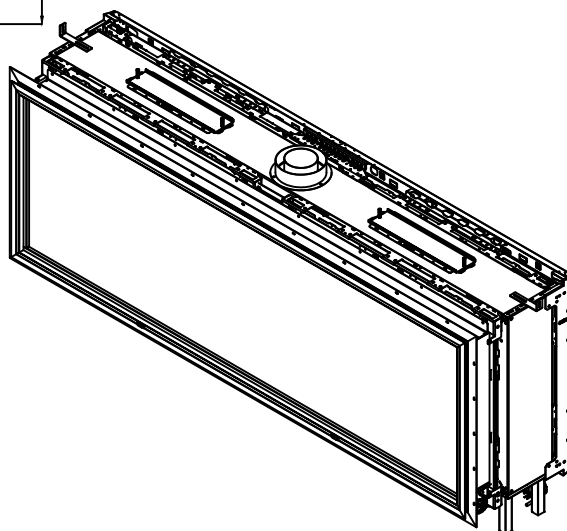

| Model | (H)<br>Height | (W)<br>Width         | (D)<br>fixed Depth | C1                | C2                | C3                 | Viewing Area                                |                                               |
|-------|---------------|----------------------|--------------------|-------------------|-------------------|--------------------|---------------------------------------------|-----------------------------------------------|
|       |               |                      |                    |                   |                   |                    | IN                                          | OUT                                           |
| 250HH | 43"           | 101 $\frac{1}{16}$ " | 24"                | 7 $\frac{7}{8}$ " | 9 $\frac{5}{8}$ " | 50 $\frac{1}{8}$ " | 96 $\frac{1}{4}$ " W X 29 $\frac{1}{2}$ " H | 97 $\frac{5}{8}$ " W X 31 $\frac{15}{16}$ " H |

Note : 1. Drawings are not to Scale  
2. All dimensions in inches




## Framing Information: 250HH Indoor-Outdoor Tunnel



### Fireplace Dimensions

Minimum depth

Maximum depth

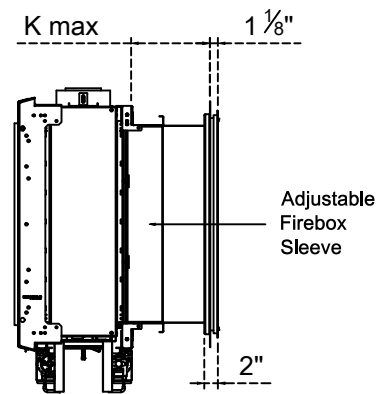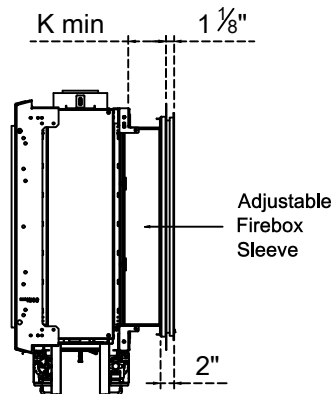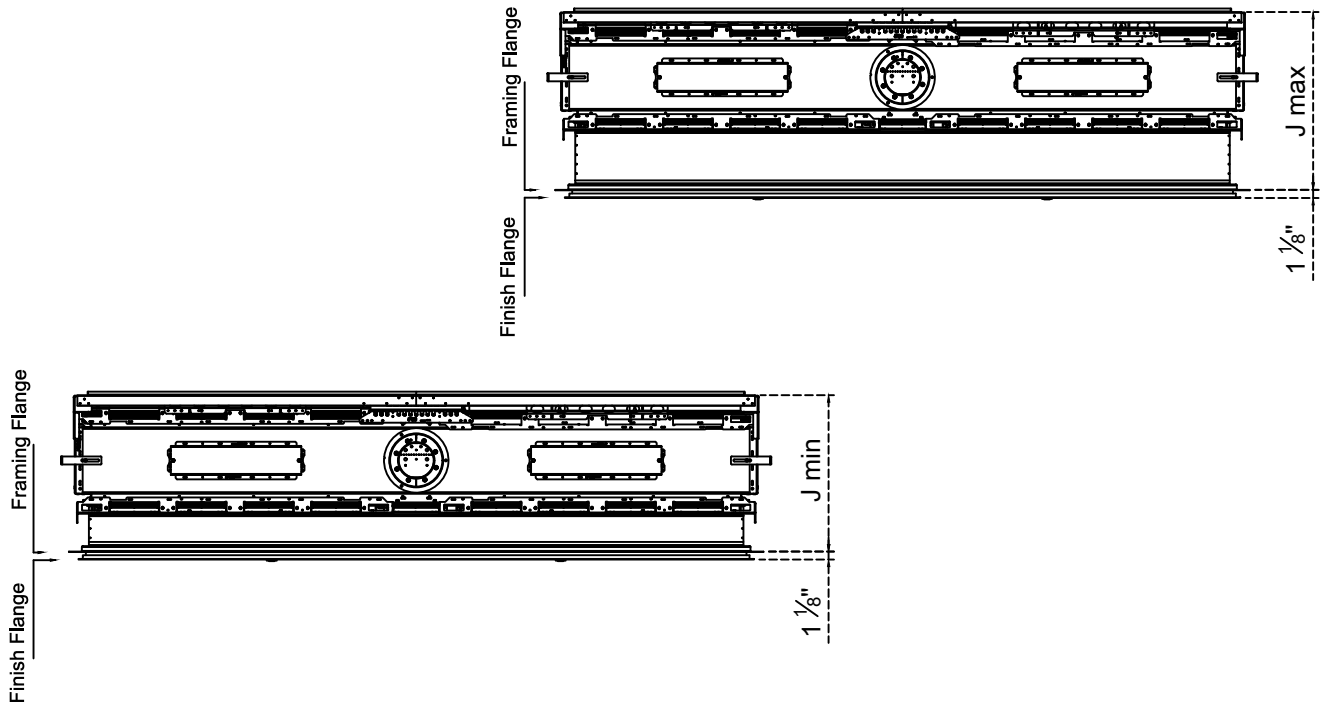

| Model | J min | J max                | K min             | K max              |
|-------|-------|----------------------|-------------------|--------------------|
| 250HH | 23"   | 25 $\frac{11}{16}$ " | 5 $\frac{3}{8}$ " | 8 $\frac{1}{16}$ " |

Note : 1. Drawings are not to Scale  
2. All dimensions in inches